




SCHÄFER, FIXsicca  
600 X 1000 DKcF-2

SCHÄFER, FIXsicca  
600 X 1000 DKcF-2

## OBERGESCHOSS

SCHÄFER, FIXsicca  
900 X 600 EKEcF-2

SCHÄFER, FIXsicca  
600 X 600 EKEcF-2

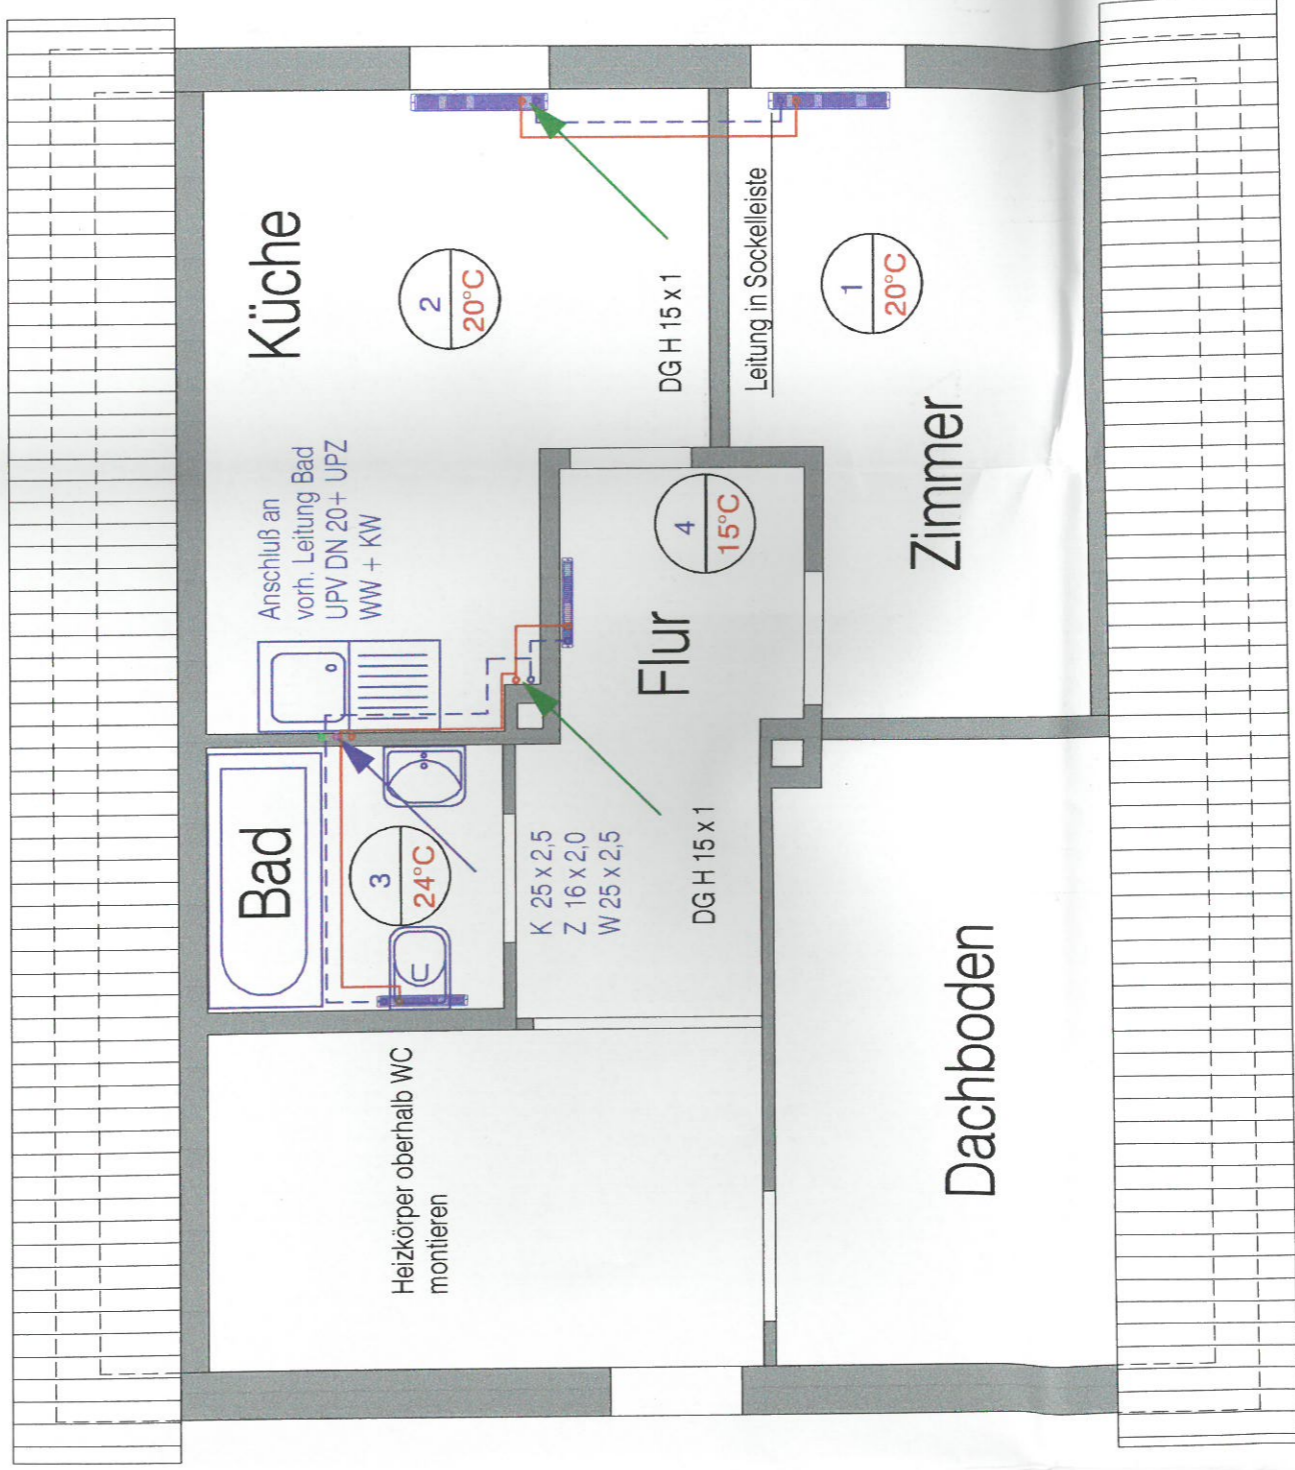

## DACHGESCHOSS